




VIEW AT PROPOSED MAIN ENTRY

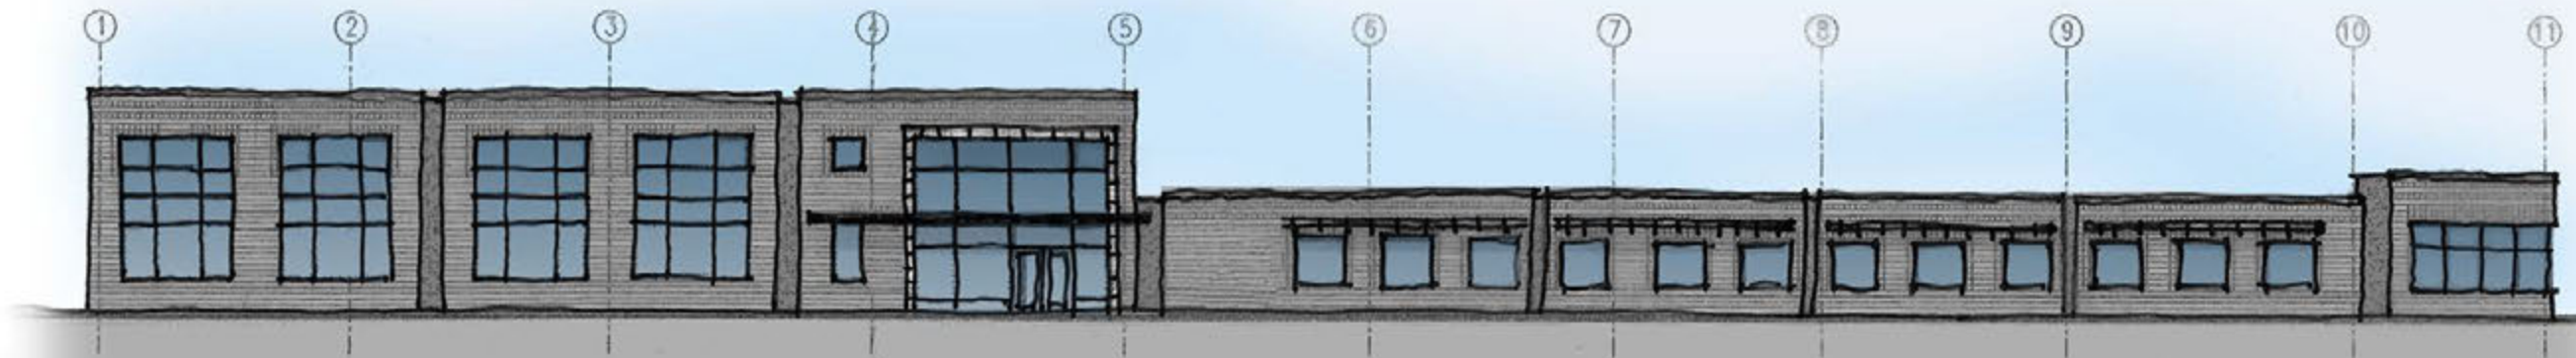

MAIN STREET ELEVATION